



TYPICAL SIDEWALK CROSS-SECTION

N.T.S.

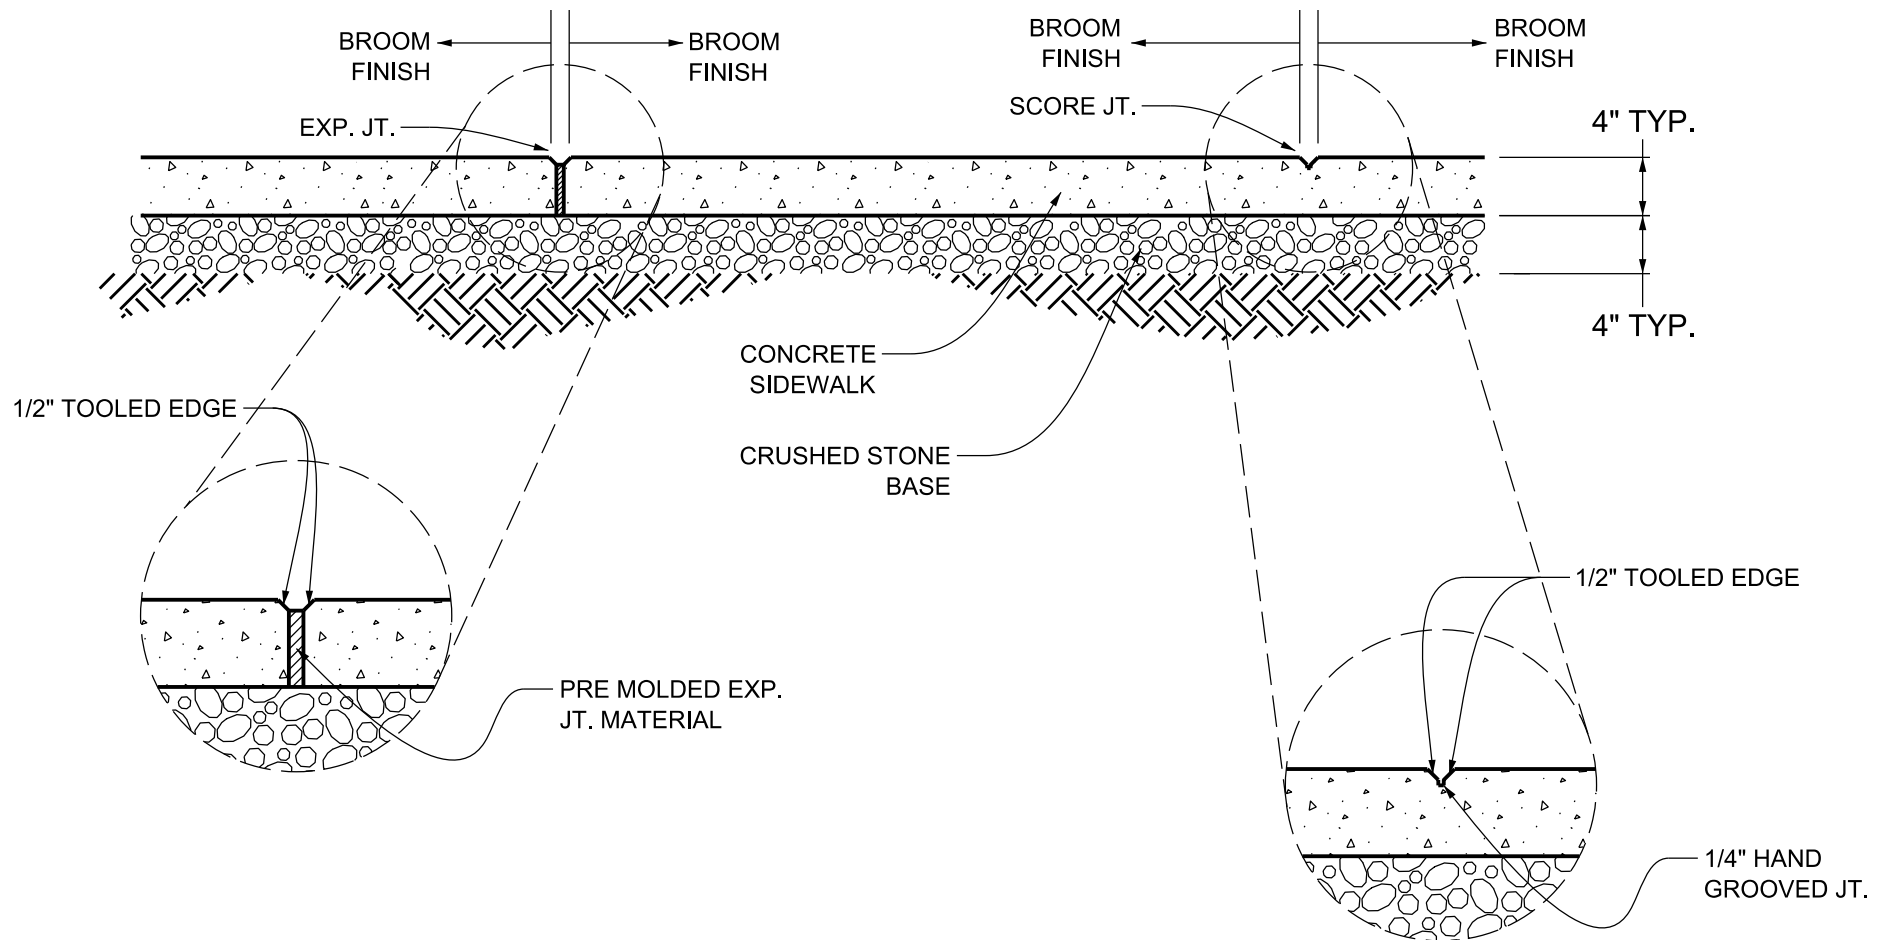

EXPANSION JOINT AND SCORE JOINT


N.T.S.

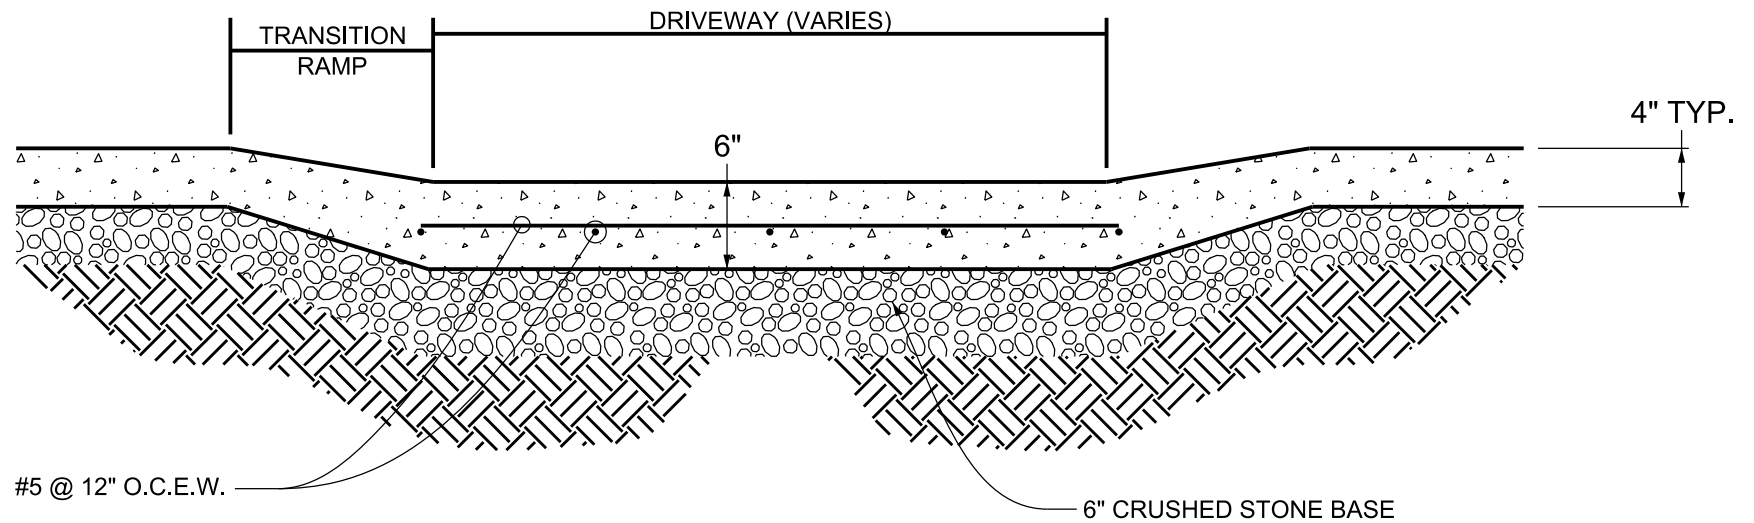

FOR USE AT PAVED & GRAVEL DRIVEWAYS


DRIVEWAY CROSSING

N.T.S.

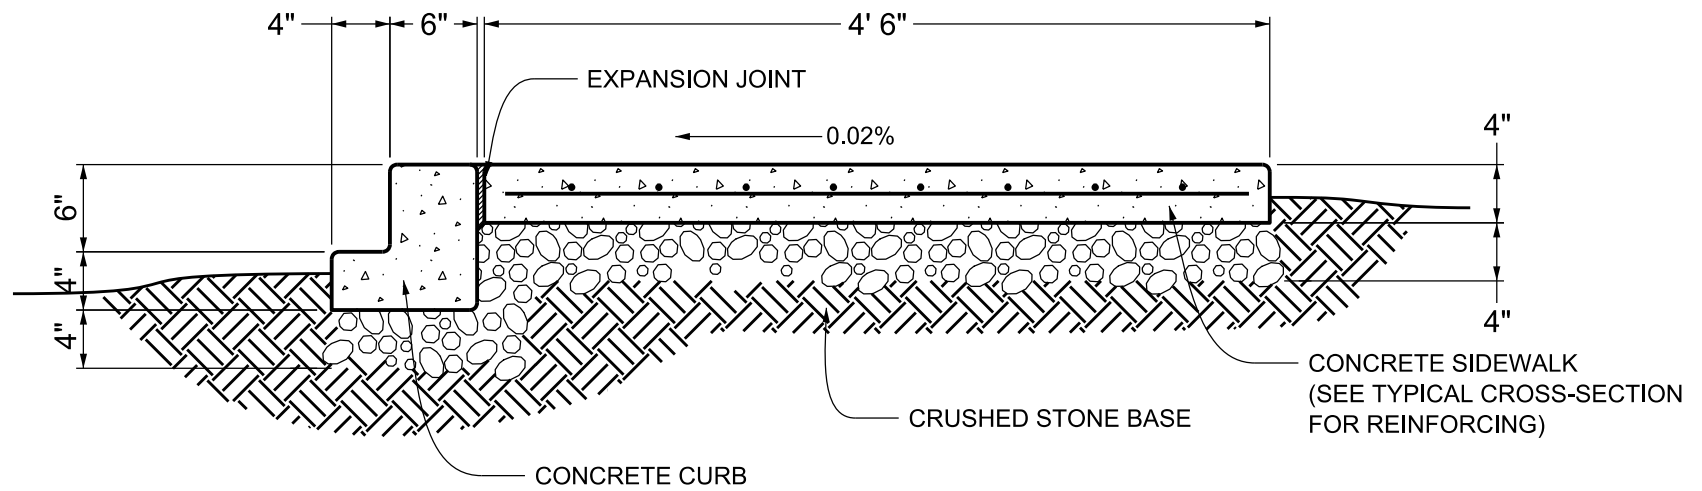


SIDEWALK WITH CURBING TYPICAL SECTION

N.T.S.

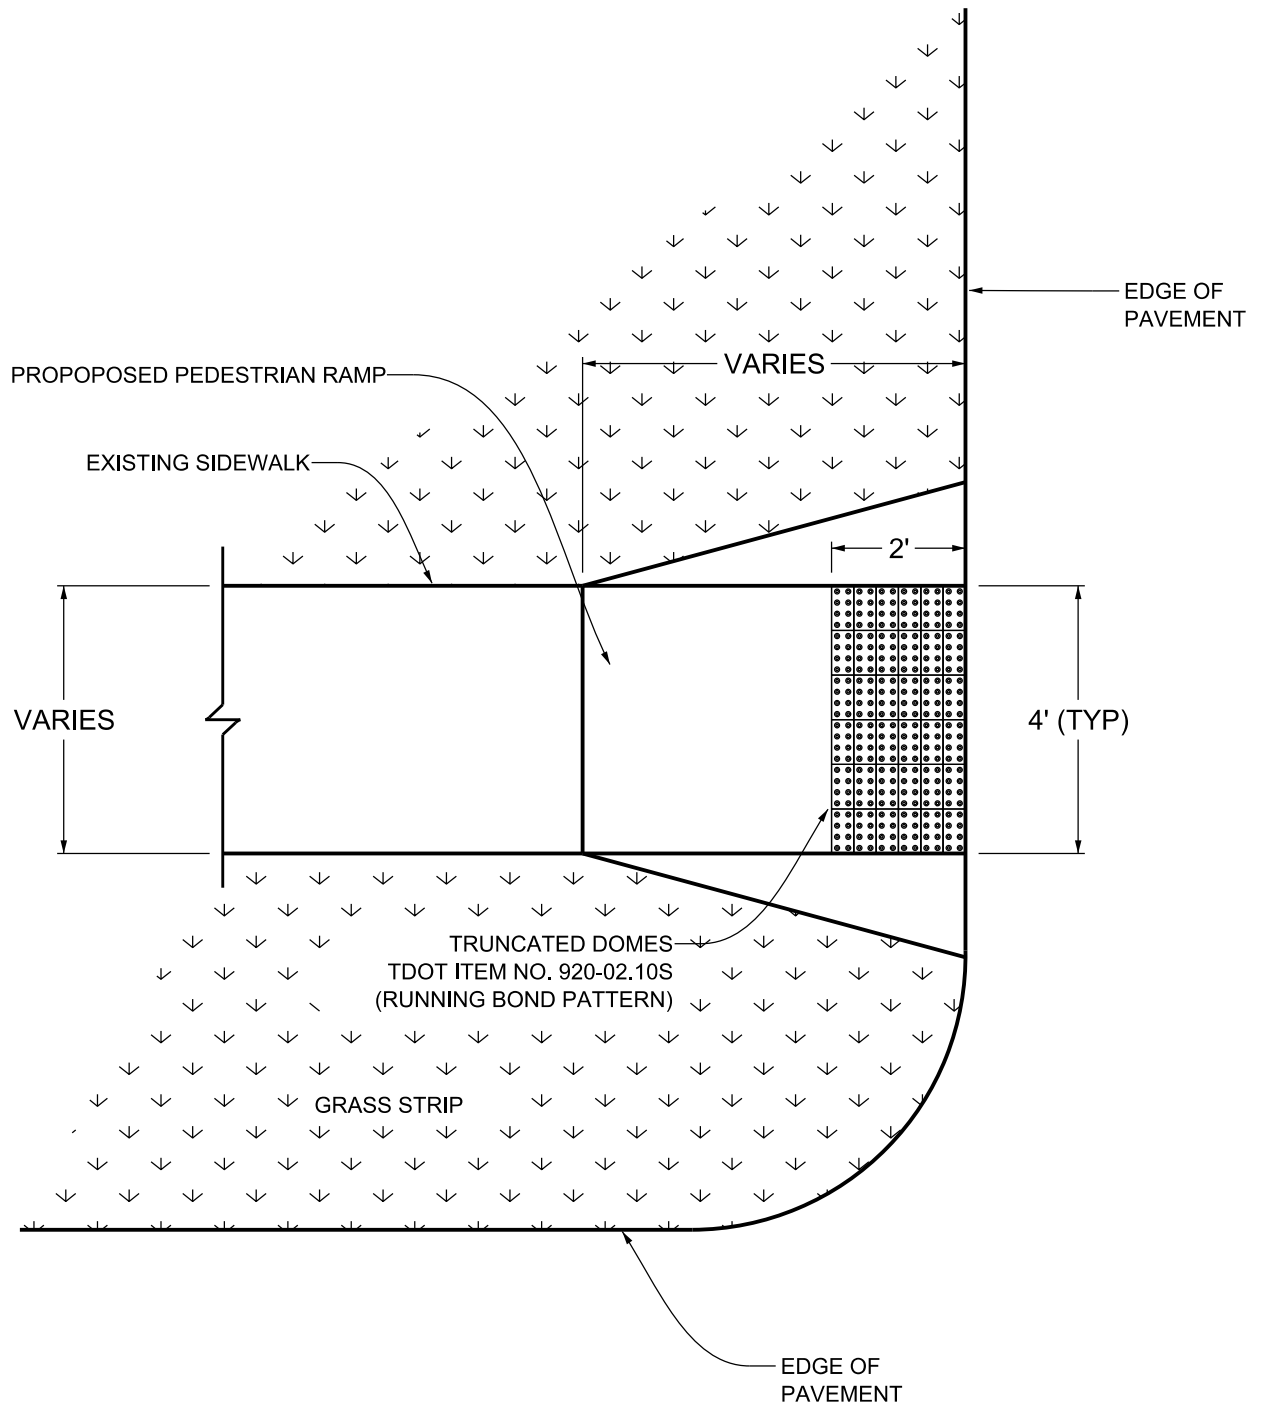

SIDEWALK / PEDESTRIAN RAMP

N.T.S.

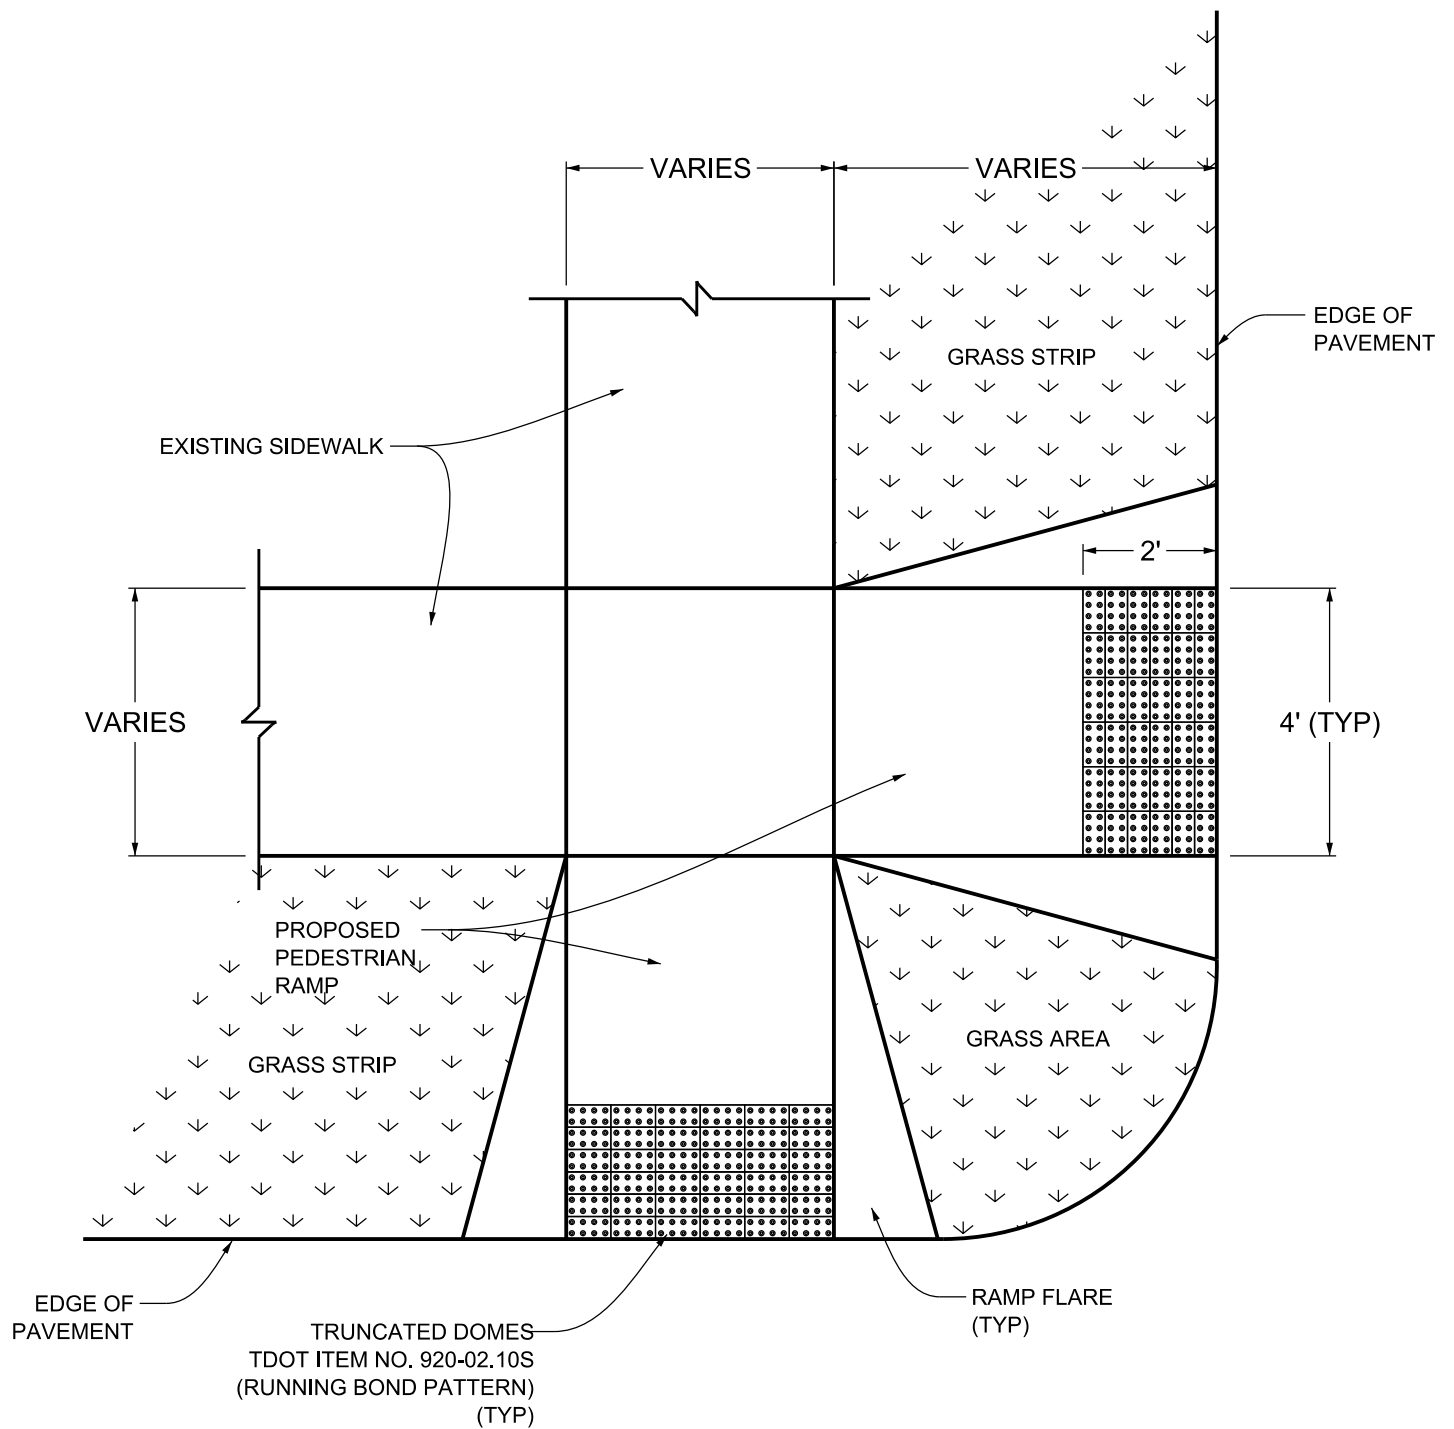

SIDEWALK / PEDESTRIAN RAMP

N.T.S.